


REG	STATE	PROJECT NO.	SHEET NO.	TOTAL SHEETS
	D.C.	DCA 2013-T-0096	119	122
		FEDERAL AID PROJECT NO.		
		2952189		

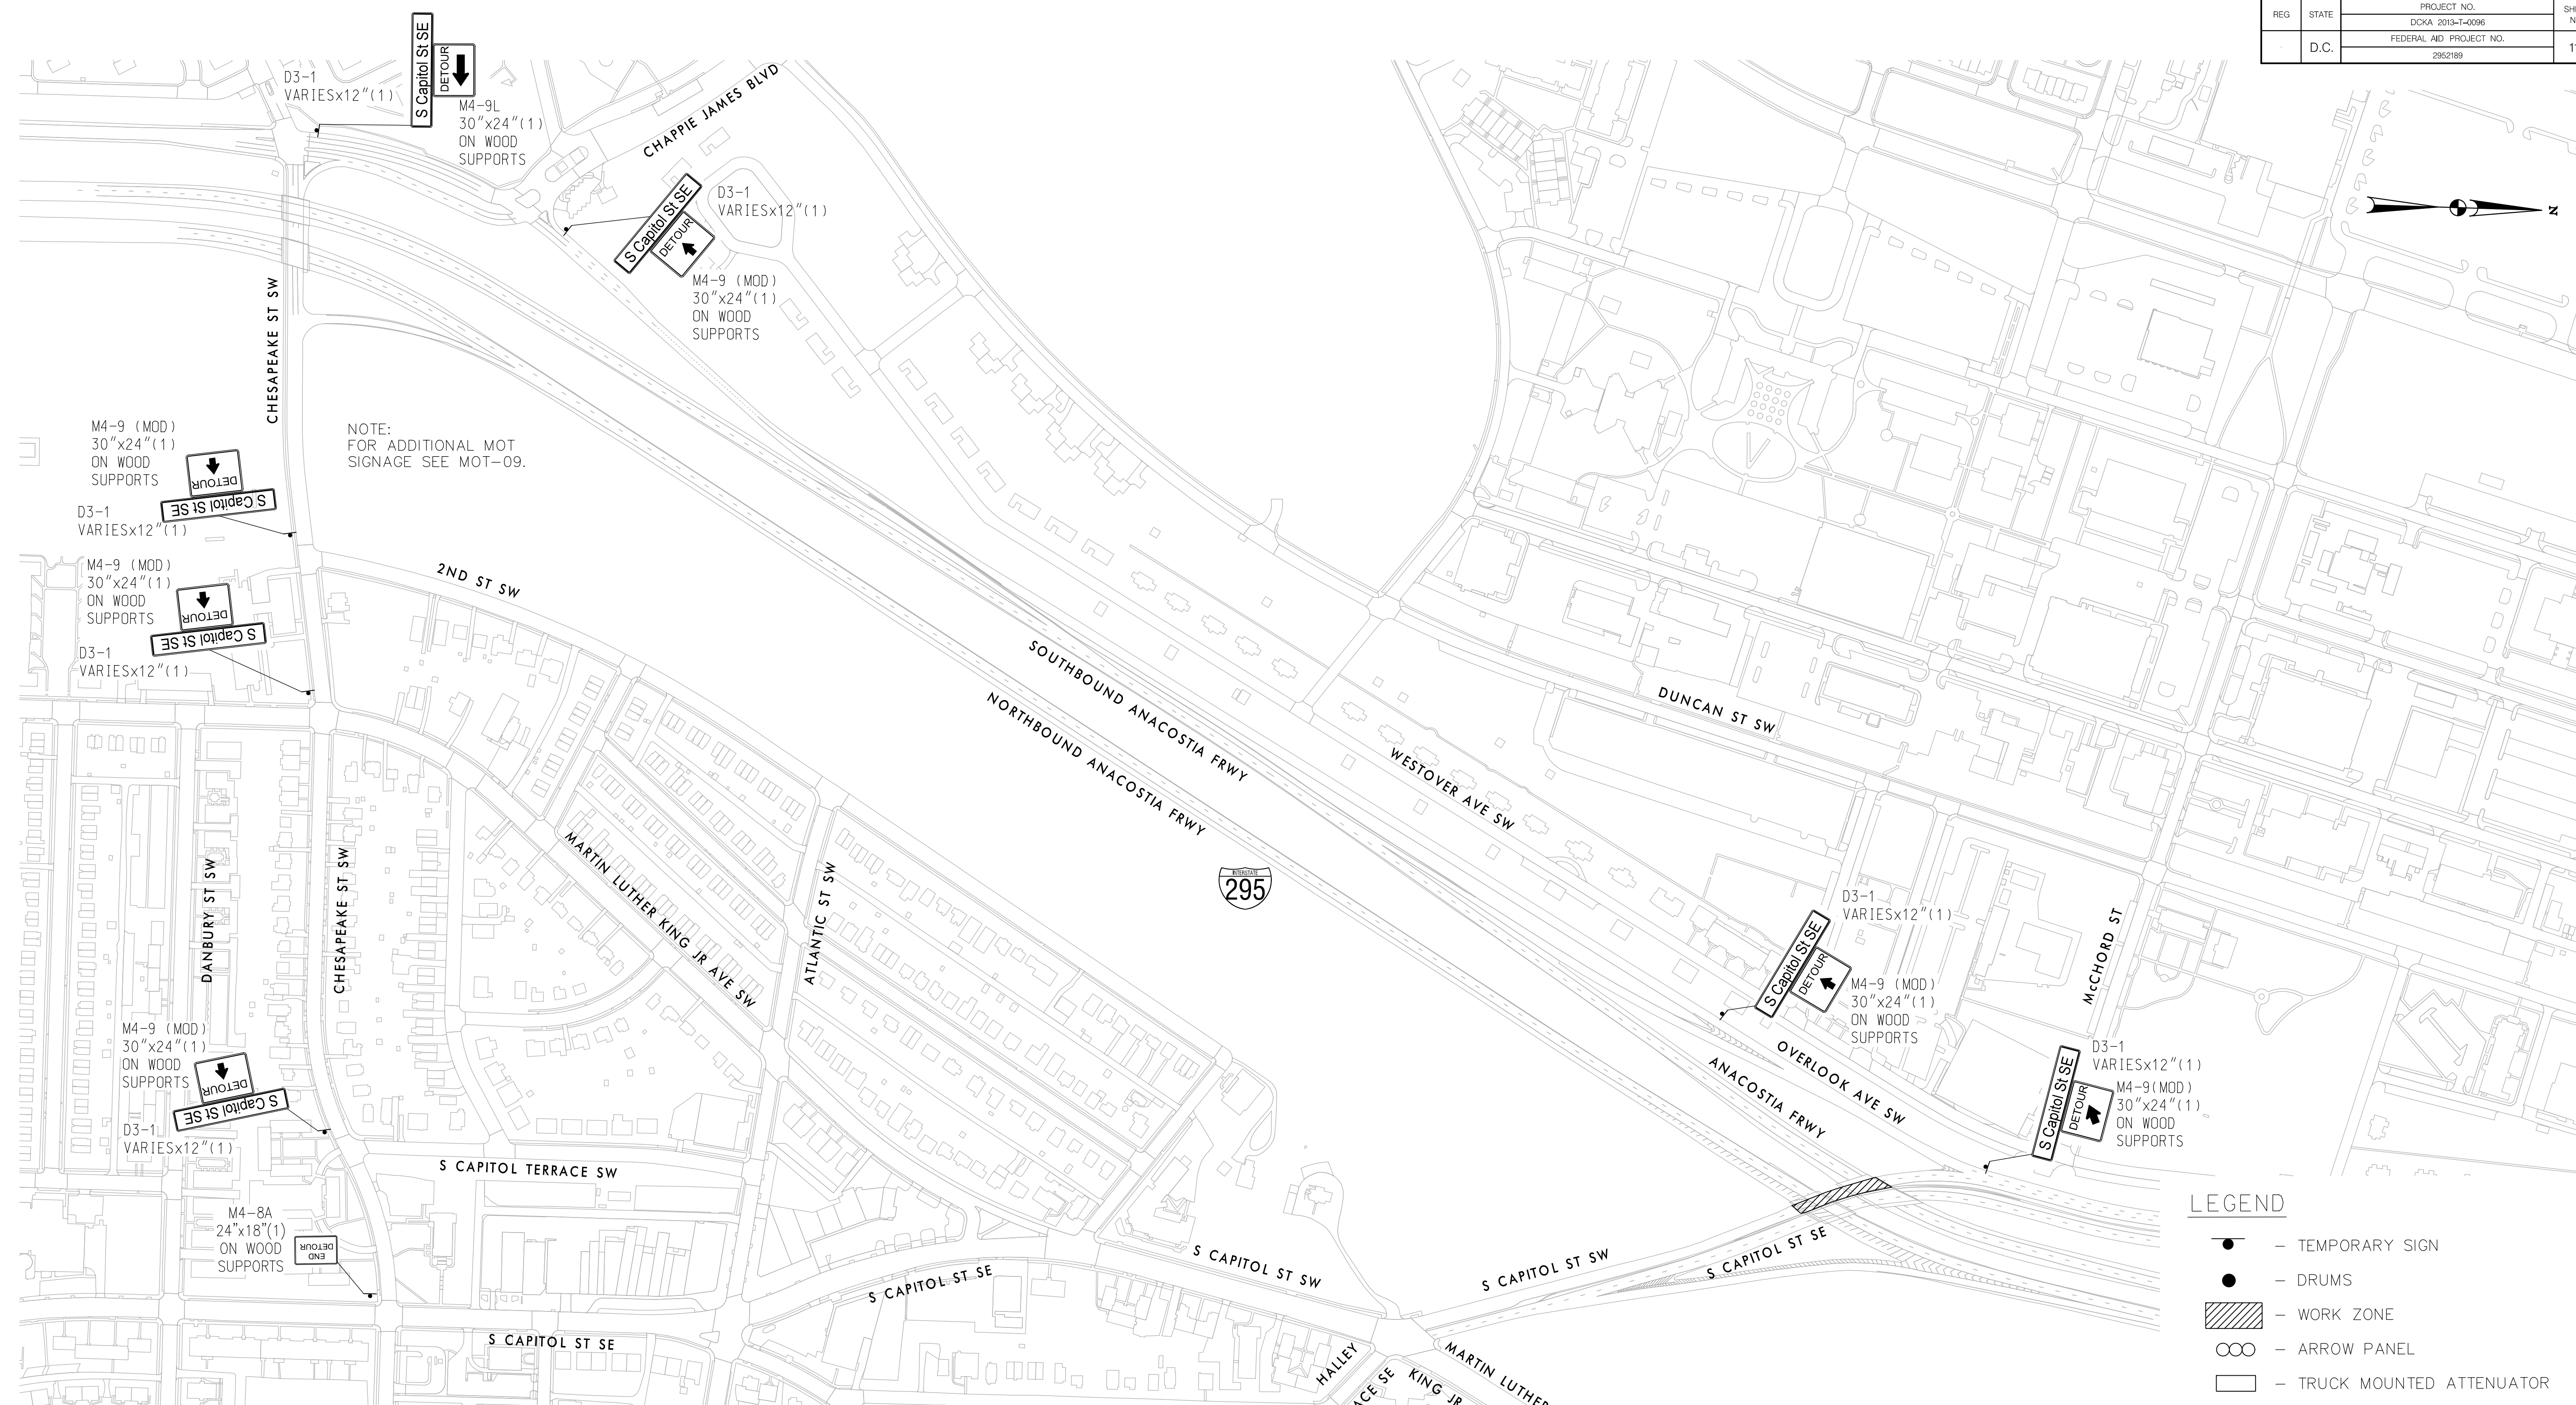

NOTE:  
FOR ADDITIONAL MOT  
SIGNAGE SEE MOT-09.


**LEGEND**

- TEMPORARY SIGN
- DRUMS
- WORK ZONE
- ARROW PANEL
- TRUCK MOUNTED ATTENUATOR

**CONSTRUCTION NOTES**

- ALL TEMPORARY TRAFFIC CONTROL SHALL BE IN ACCORDANCE WITH THE MANUAL ON UNIFORM TRAFFIC CONTROL DEVICES - 2009, THE D.C. TEMPORARY TRAFFIC CONTROL MANUAL - JULY 2006, DDOT STANDARD DRAWINGS FOR HIGHWAYS AND STRUCTURES - AUGUST 2015, AND DDOT STANDARD SPECIFICATIONS FOR HIGHWAYS AND STRUCTURES - 2013.
- ALL SIGNS SHALL BE INSTALLED PRIOR TO THE COMMENCEMENT OF WORK AND REMOVED AFTER COMPLETION OF ACTIVITIES. ALL SIGNS APPLICABLE TO ADDITIONAL PHASES/STAGES OF CONSTRUCTION SHALL BE COVERED.
- ALL SIGNS SHALL BE PLACED IN ACCORDANCE TO D.C. TEMPORARY TRAFFIC CONTROL MANUAL SECTION 7.3.
- SIGNS SHALL NOT BE LOCATED ON SIDEWALKS, BICYCLE LANES, OR AREAS DESIGNATED FOR PEDESTRIAN OR BICYCLE TRAFFIC.
- NO WORK SHALL COMMENCE WITHIN A WORK AREA PRIOR TO DDOT APPROVAL AND INSTALLATION OF THE TTCP DEVICES.

- EXISTING SIGNS IN CONFLICT WITH CURRENT TRAFFIC MOVEMENTS SHALL BE COVERED OR REMOVED ENTIRELY.
- LANE AND SHOULDER CLOSURES REQUIRED FOR THE INSTALLATION OF THE TTCP DEVICES SHOWN SHALL BE DONE UTILIZING APPROVED PLANS IN THE TMP OR STANDARD TCP PLANS IN THE D.C. TTCM, AS NECESSARY.
- STANDARD SIGNS THAT HAVE NOT BEEN ASSIGNED SPECIFIC DIMENSIONS SHALL CONFORM TO THE STANDARD HIGHWAY SIGNS, 2004 EDITION.
- DETOUR SHALL BE IN PLACE PRIOR TO CLOSING SOUTH CAPITOL STREET SW AS DEPICTED IN MOT-09.

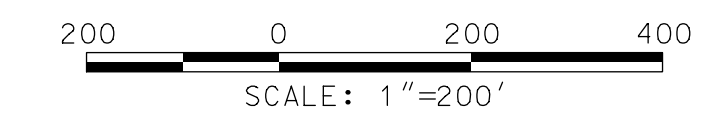

MOT - 11

**D.C. DEPARTMENT OF TRANSPORTATION  
INFRASTRUCTURE PROJECT MANAGEMENT ADMINISTRATION  
PROJECT MANAGEMENT DIVISION**

**REHABILITATION OF ANACOSTIA FREEWAY  
BRIDGE NOS. 1016 & 1017  
OVER SOUTH CAPITOL STREET**

**DETOUR PLAN  
MOT - SOUTH CAPITOL STREET, SW  
TEMPORARY SB ROAD CLOSURE**

PROJECT ENG. <u>J.K.M.</u>	DIVISION CHIEF
DESIGNED BY <u>J.B.</u>	DATE _____
CHECKED BY <u>M.W.</u>	FILE _____
DRAWN BY <u>J.B.</u>	SHEET _____ OF _____
PROJECT MGR. <u>E.B.</u>	



NO.	DESCRIPTION	NAME	DATE
REVISIONS			

G:\SMD\20439\_013\_Anacostia\_Freeway\_Br\Working Data\Traffic\CADD\I-295\_S\_Cap\_SW\_Detour.dgn  
Friday, January 20, 2017 AT 08:14 AM